



PLOT PLAN

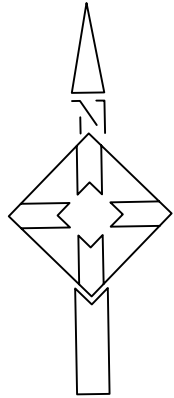

ACKER LANE

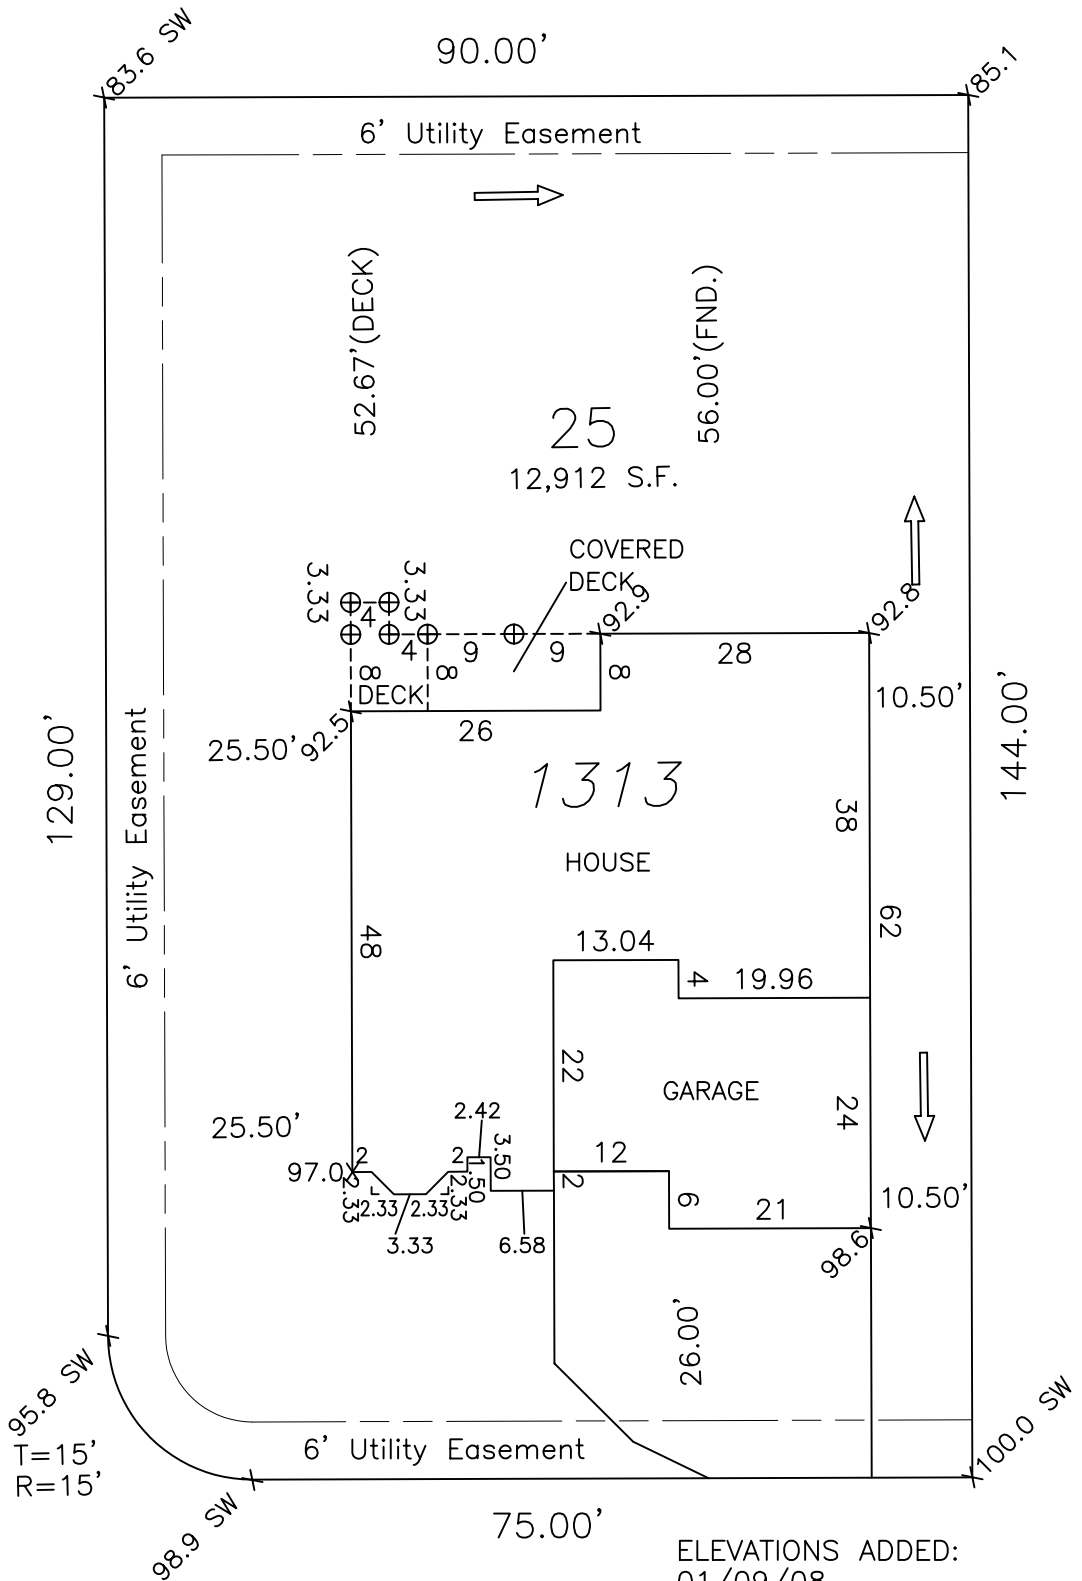

ACKER COURT

Lot 25, Scenic Ridge, City of Verona, Dane County, Wisconsin

ELEVATIONS ADDED:
01/09/08

For:
Madison Homes, Inc.
425 Horizon Drive #104
Verona, WI 53593

SCALE: 1" = 20'
DATE: 10/02/07

Held Engineering Associates, Inc.
Madison, Wisconsin

Sheet 1 of 1 Sheets
Job No. 002022.01
Office Map No. 4-11883

REVISED 10/26/07
002022.02
REVISED 11/05/07
002022.03
REVISED 12/20/07
002022.04

← = Direction of Surface Drainage Per Plat.